



3 Pitch View to Allen, Tavern and Warner Stands
 ELEVATION

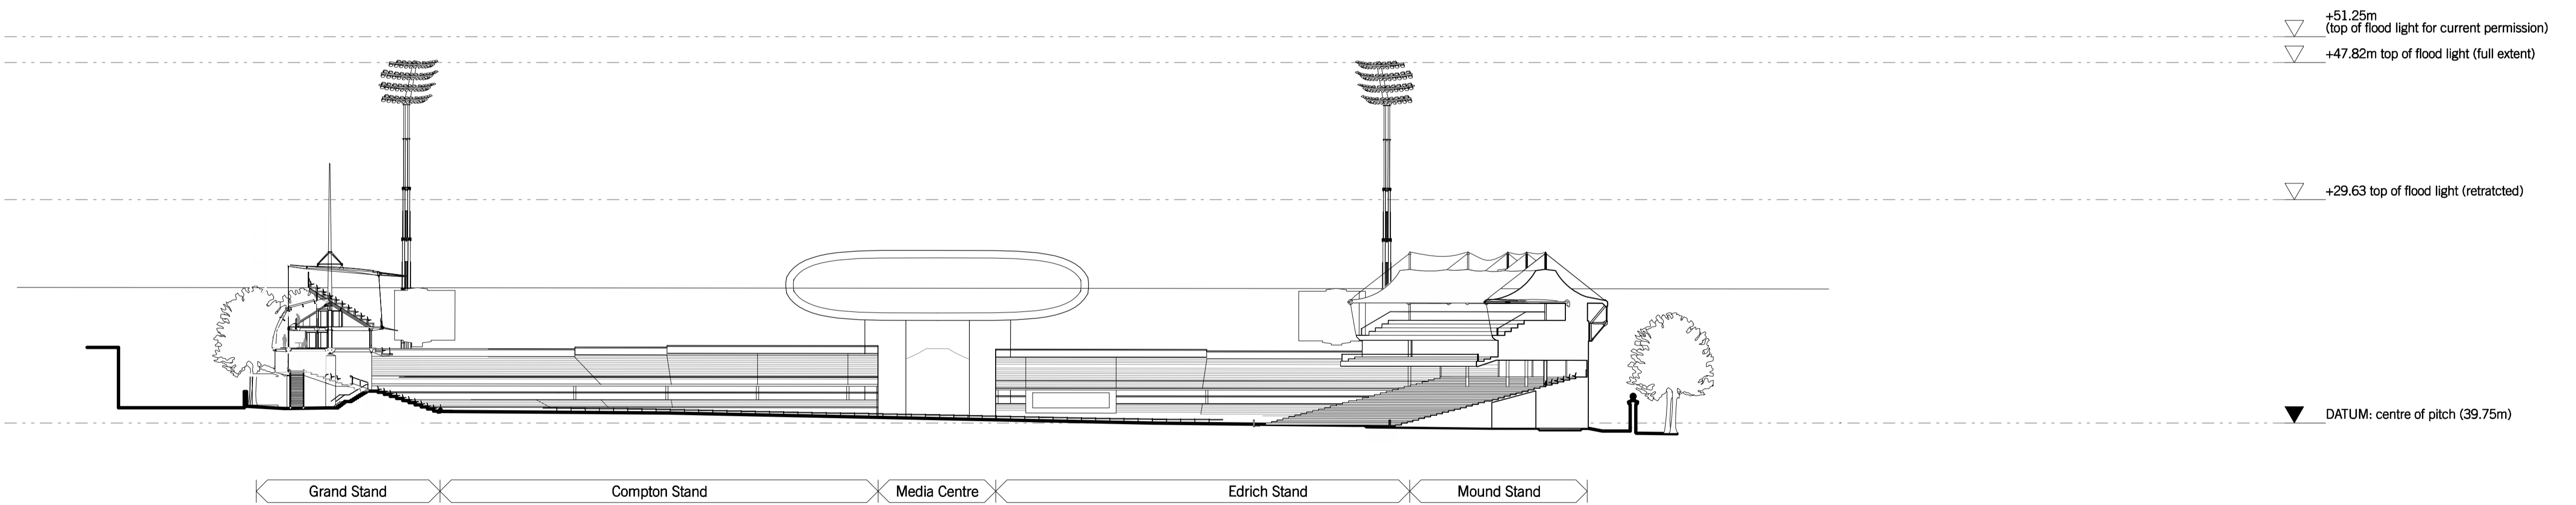

4 Pitch View to Compton and Edrich Stands
 ELEVATION

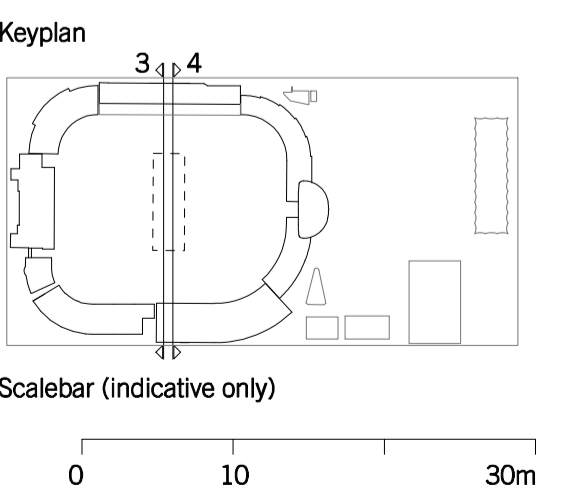

Revisions: C: Scoreboards added	Notes:	DAVID MORLEY ARCHITECTS 18 Hatton Place London EC1N 8RU Tel: 020 7430 2444 Fax: 020 7430 2443 davidmorleyarchitects.co.uk	MCC Lords: Permanent Floodlights Proposed Site Elevations 3 & 4: Floodlights Extended	Job no: 468	Drawing no: 1-006	Revision: C
				Scale: 1:500 @ A1	Date: 17.09.08	Revised: 23.09.08

© Do not scale off drawing. Check all dimensions on site and advise any discrepancies before commencing work. All dimensions in millimetres unless otherwise noted.